

Note: Room Sizes Include Wall Dimensions And Are Not Indicative of True Net Dimensions

MODEL 261-HC3522A


2 BEDROOM, 2 BATH, PORCH

ACTUAL SIZE: 52'-0" x 23'-4"

CONDITIONED AREA: 1,075 SQ.FT.

PORCH AREA: 139 SQ.FT.

TOTAL AREA: 1,214 SQ. FT.

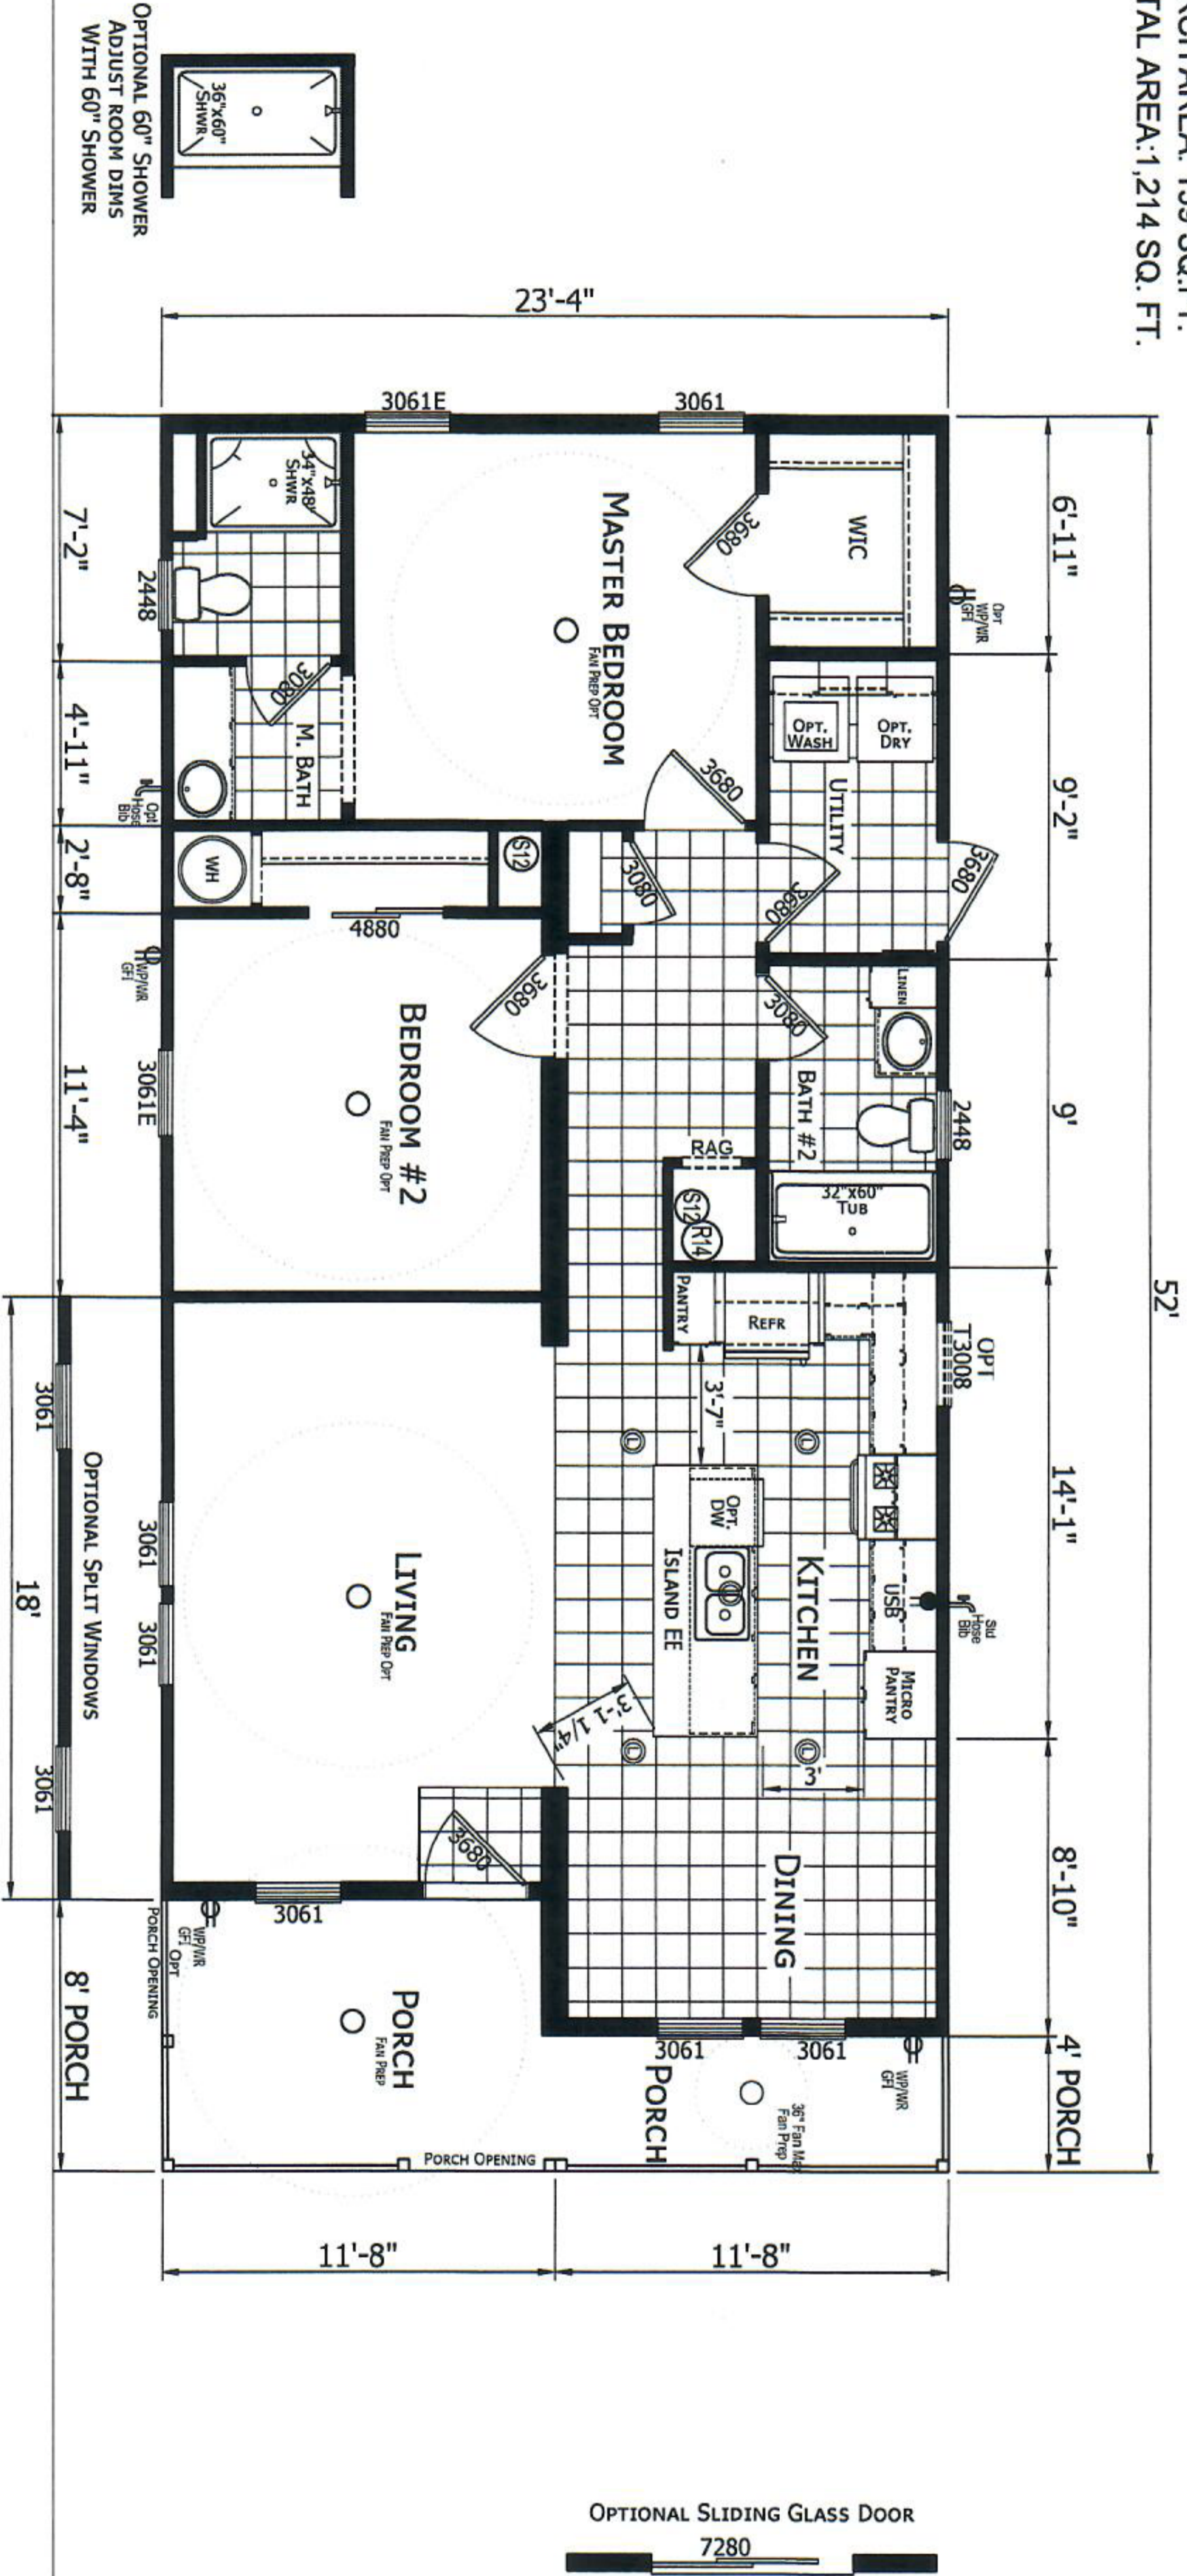

CHAMPION
 MANUFACTURED BEAUTIFULLY™
 755 W. 800 BEAVER ROAD, SUITE 1000 TRACY, CA 95304
 PHONE: 209-417-8900

MODIFICATIONS
 1 Changed Bath#2 Door To 30"
 2 Update Bath Lav Cabinet
 JENN 03-03-20
 Rod 07-13-21

PROJECT: 261-HC3522A
 52' x 24' 2 BD 2 BTH
 DRAWN BY: ROD
 DATE: 08-29-19
 SCALE: 3/16" = 1'-0"

TITLE: BLACKLINE
 FILENAME: HC3522A

SHEET: L-101
 PROPRIETARY AND CONFIDENTIAL
 THESE DRAWINGS AND ALL INFORMATION CONTAINED HEREIN ARE THE PROPRIETARY AND CONFIDENTIAL MATERIALS OF CHAMPION.
 COPYRIGHT © 1976-2023 BY CHAMPION